
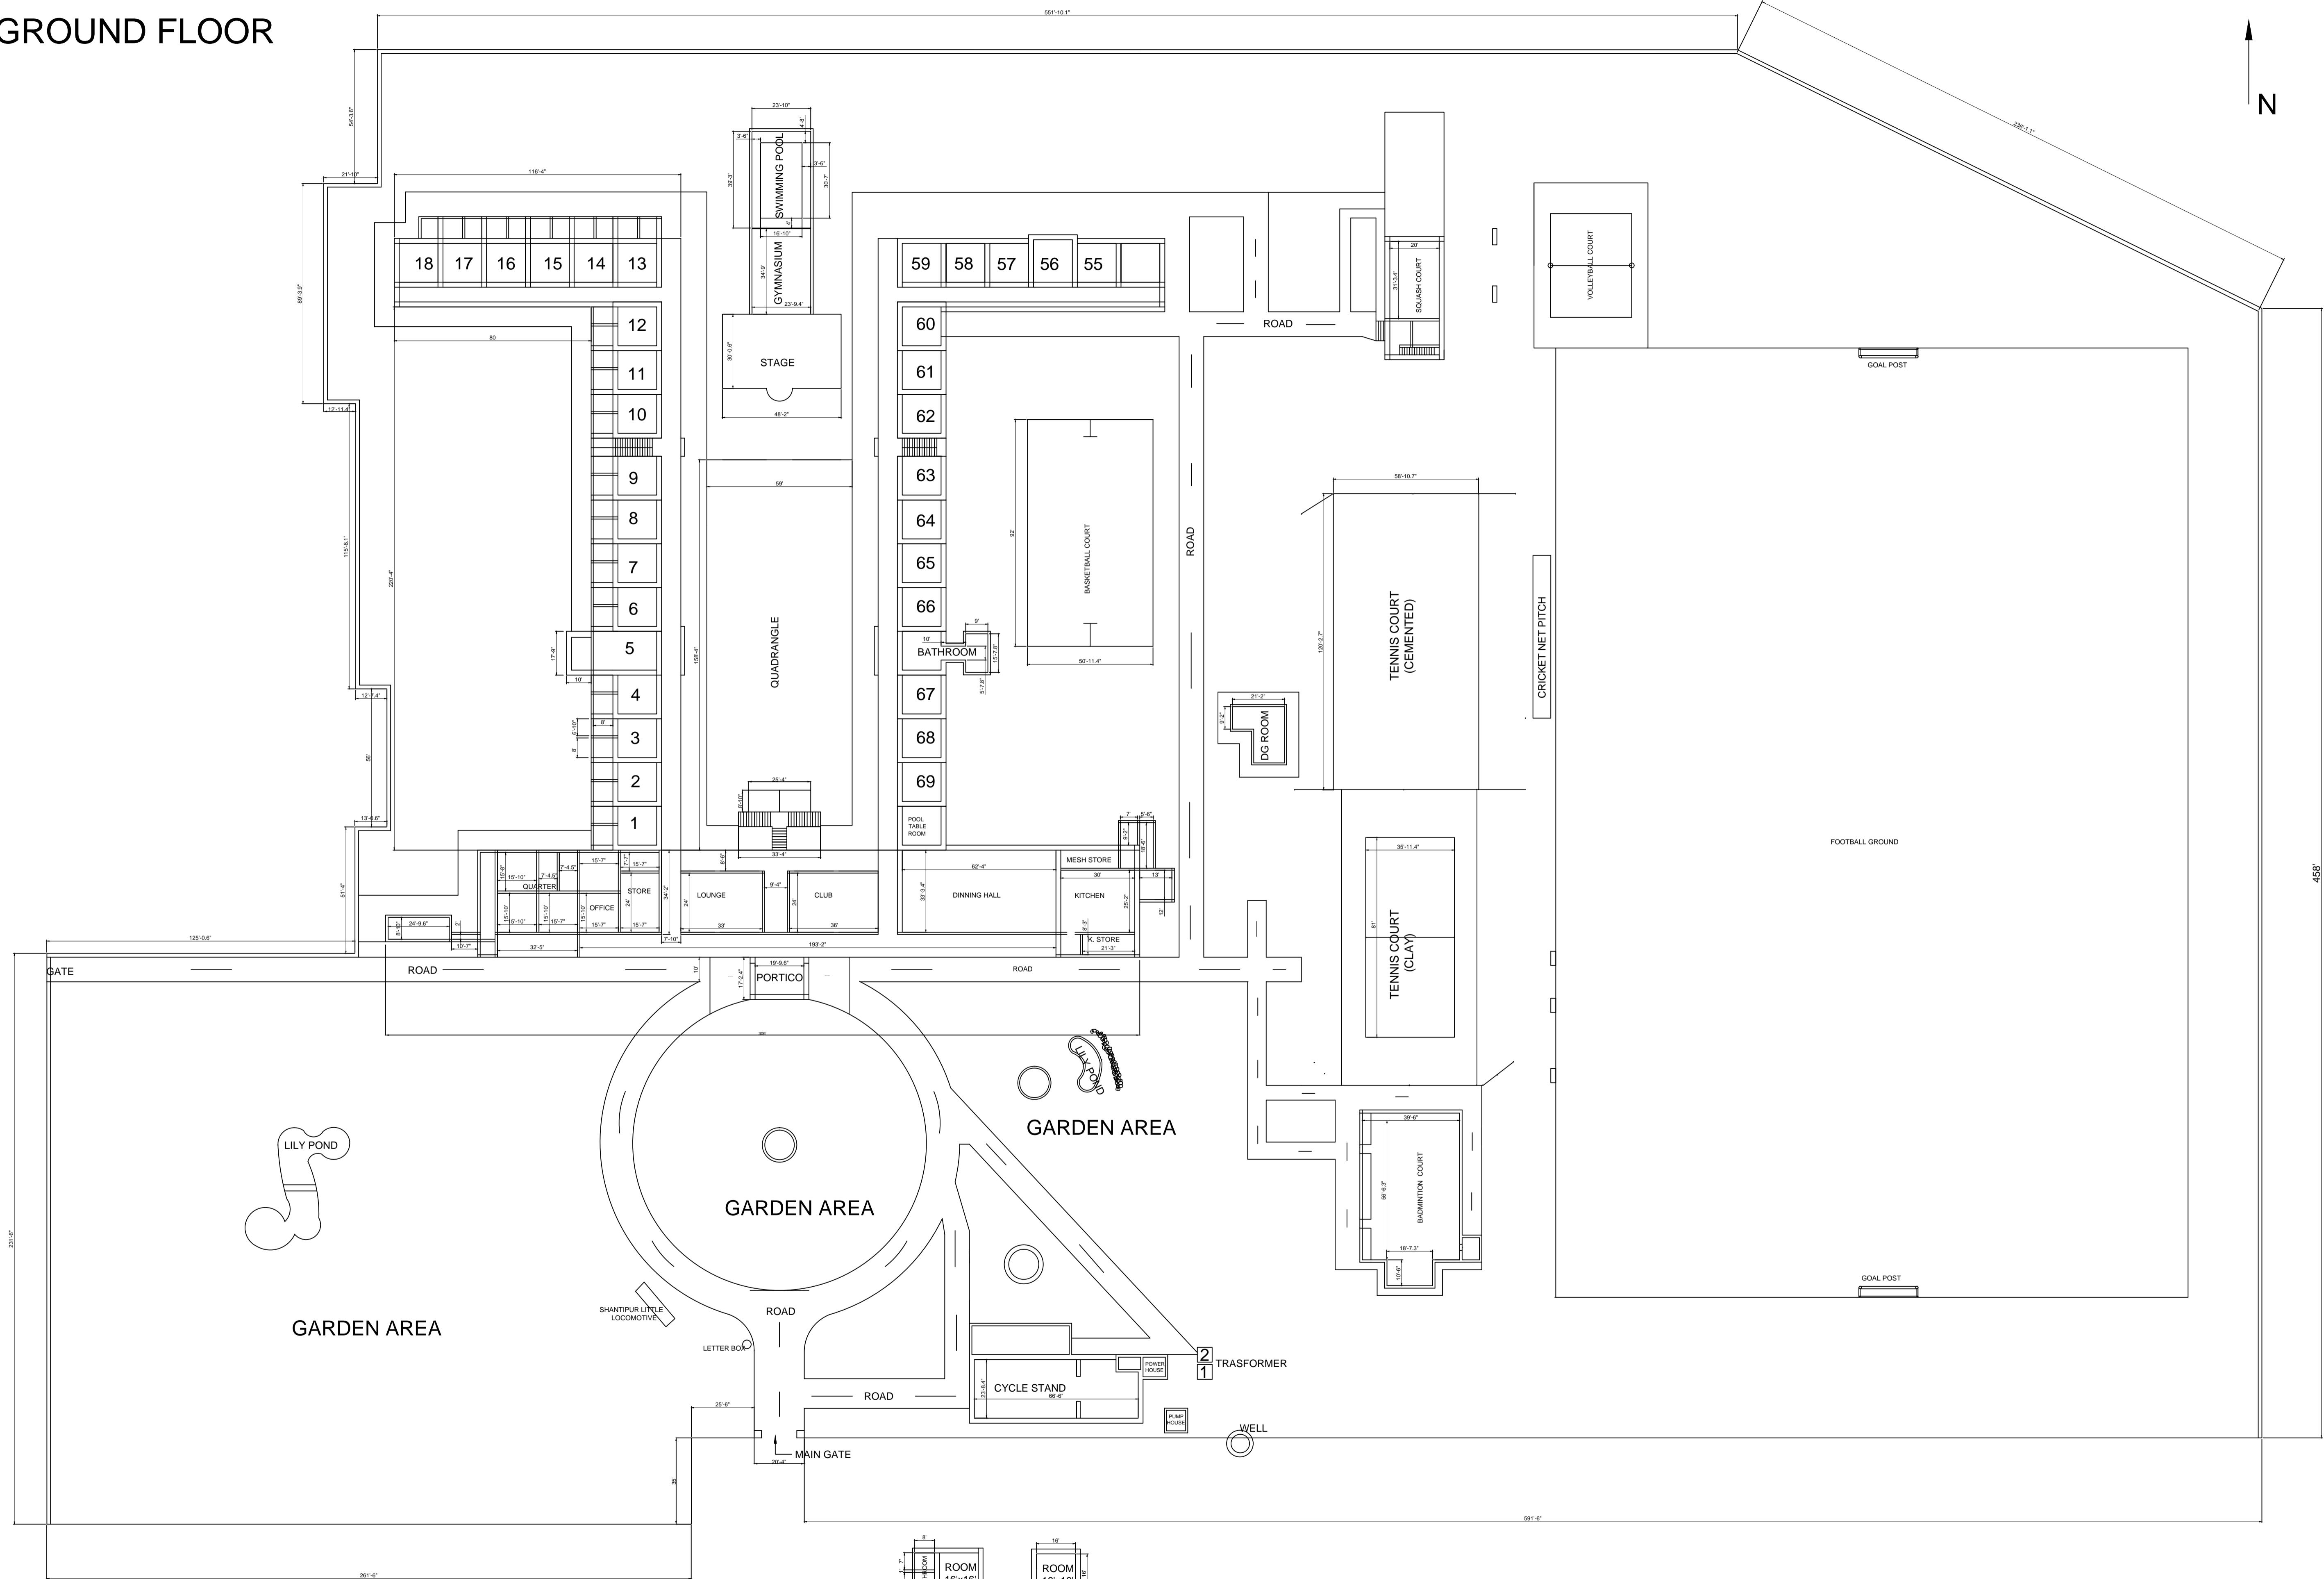


# GROUND FLOOR

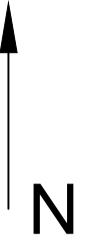

TOTAL BUILDING AREA : 35073 sq. ft.  
 TOTAL AREA : 456170 sq. ft.

NOTE:-  
 1. SIZE OF ALL ROOM'S ARE EQUAL (16'x16')  
 2. SIZE OF ALL BATHROOM'S WHICH ATTACHED WITH ROOM'S ARE EQUAL(16'x8')